


底层平面 1:100

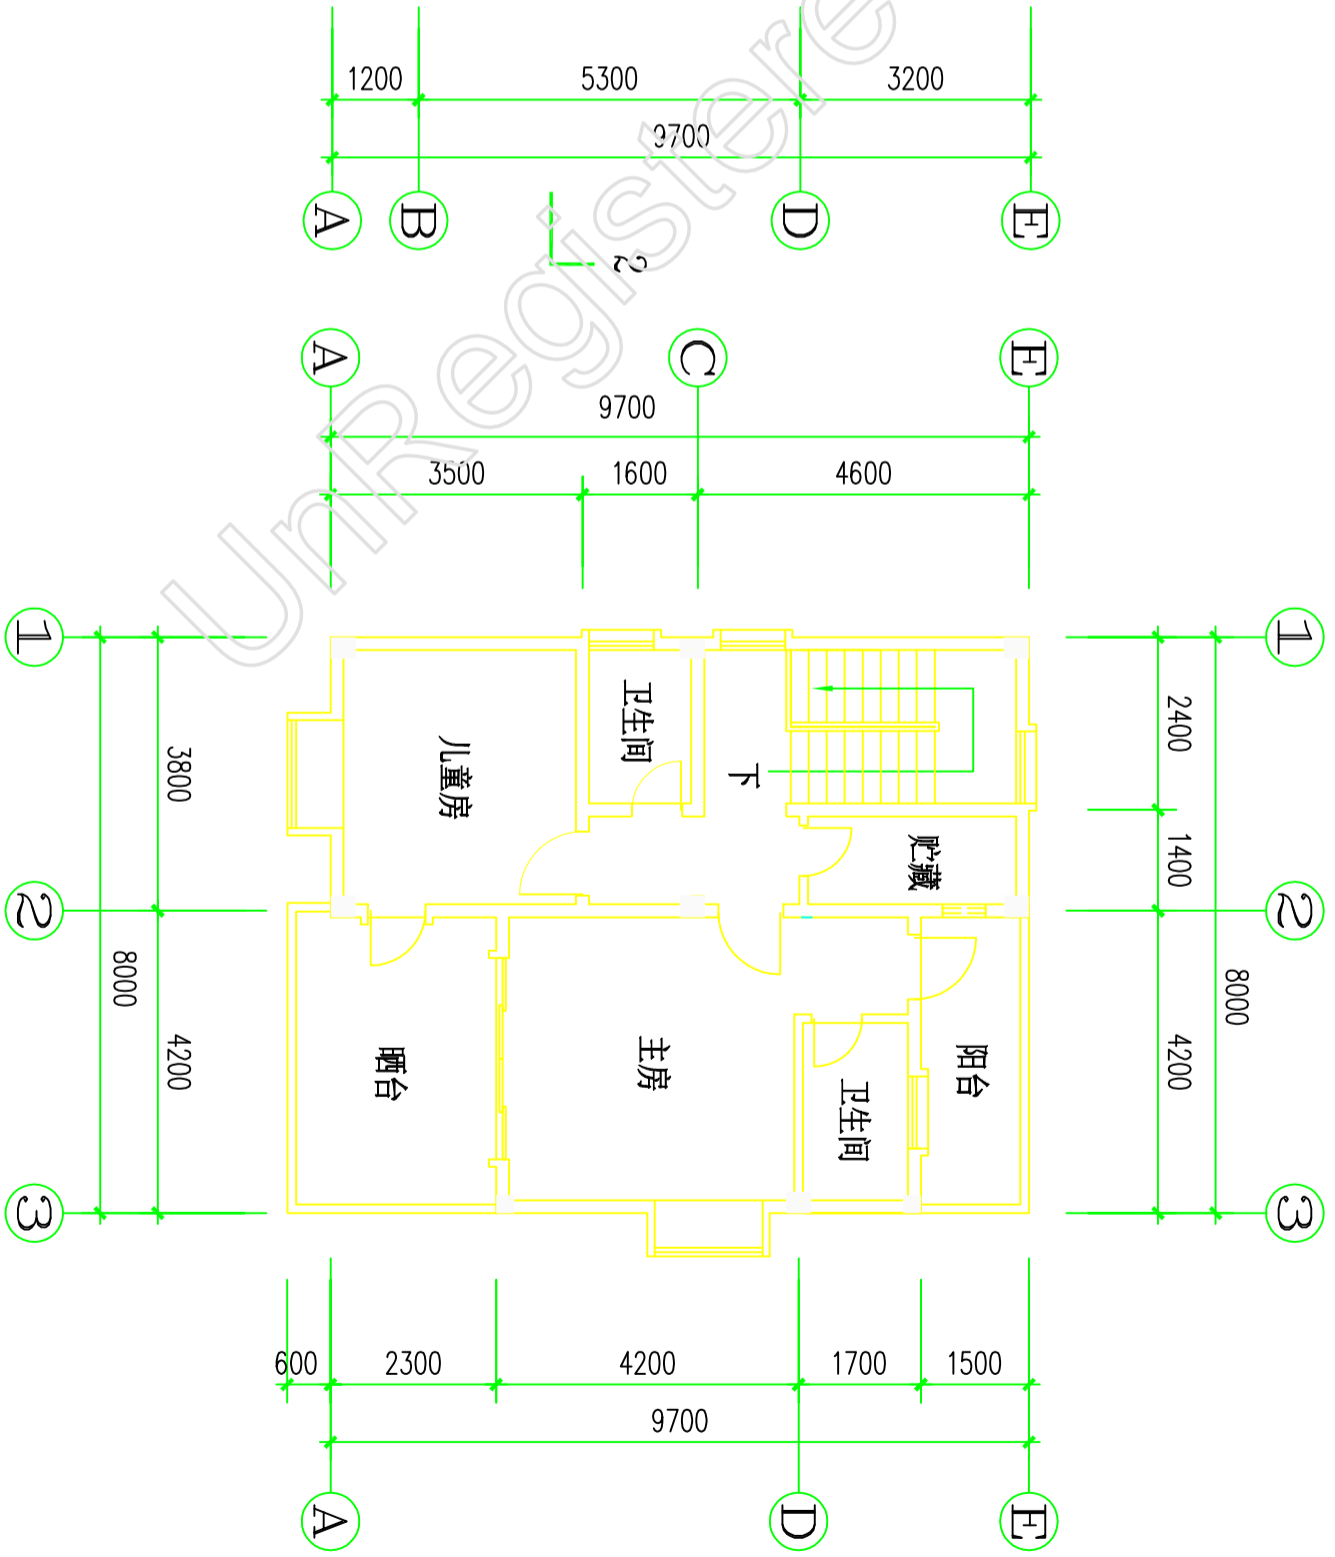

二层平面 1:100